


- THE LAKESIDE -
FRONT ELEVATION
1/8" = 1'-0"

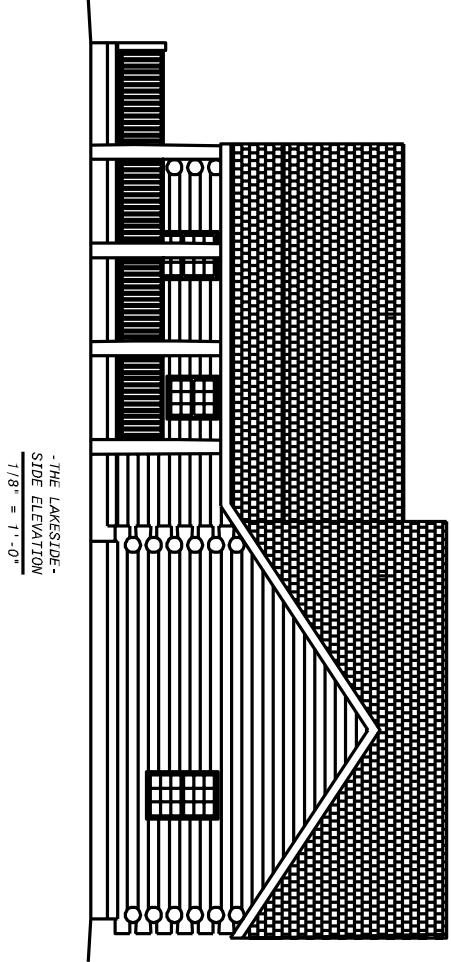

- THE LAKESIDE -
SIDE ELEVATION
1/8" = 1'-0"

Maine Cedar Specialty Products
 P O Box 39
 Oakfield, ME 04763
 Tel 207-532-4034
 Fax 207-533-3975

Project: THE LAKESIDE
 Drawn by: JEFF LAKASSE
 Date: 03/02/07
 Project#: 0700
 Scale: AS NOTED
 Notes: BUILDING ELEVATIONS

1 of 1