


- THE LODGE -
FIRST FLOOR PLAN
1/8" = 1'-0"

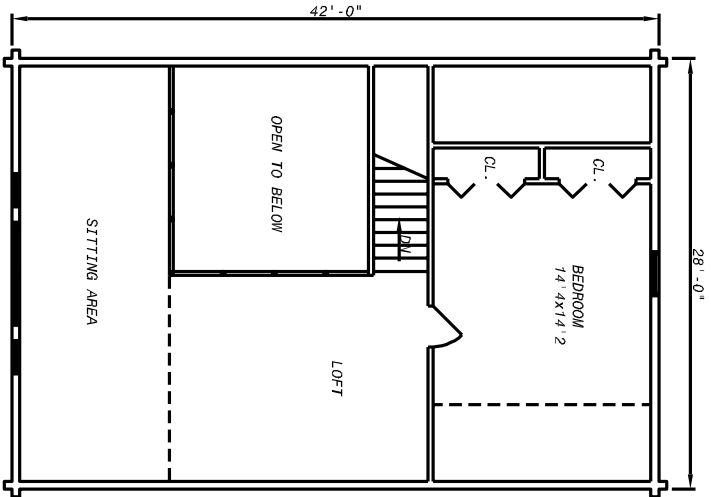

- THE LODGE -
SECOND FLOOR PLAN
1/8" = 1'-0"

Marine Cedar Specialty Products	
P. O. Box 29	
Oakfield, ME 04763	
Tel 207 532-4934	
Fax 207 523-8915	
Project:	THE LODGE
Drawn by:	JEFF LABASSE
Date:	03/02/07
Project#:	0700
Scale:	AS NOTED
Title:	FLOOR PLANS BUILDING ELEVATIONS
Sheet:	1 of 1