




-THE LODGE II-
FRONT ELEVATION
1/8" = 1'-0"
28'-0"

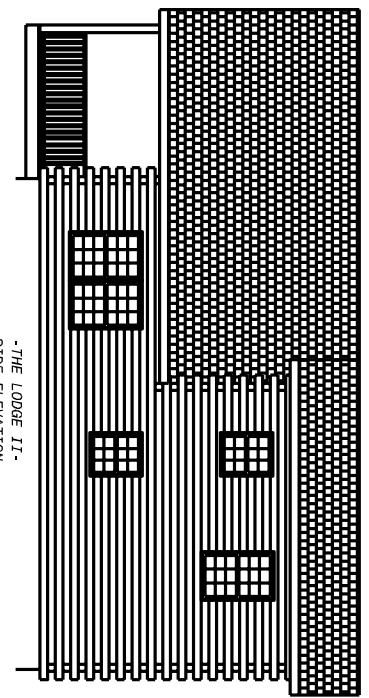

-THE LODGE II-
SIDE ELEVATION
1/8" = 1'-0"
28'-0"

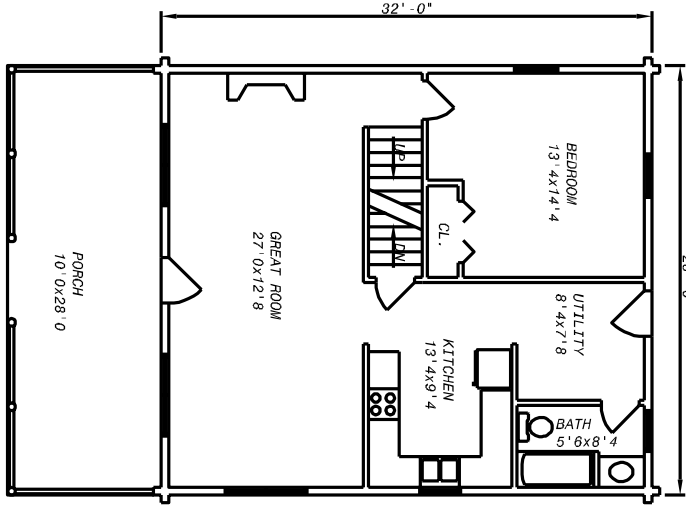

-THE LODGE II-
FIRST FLOOR PLAN
1/8" = 1'-0"

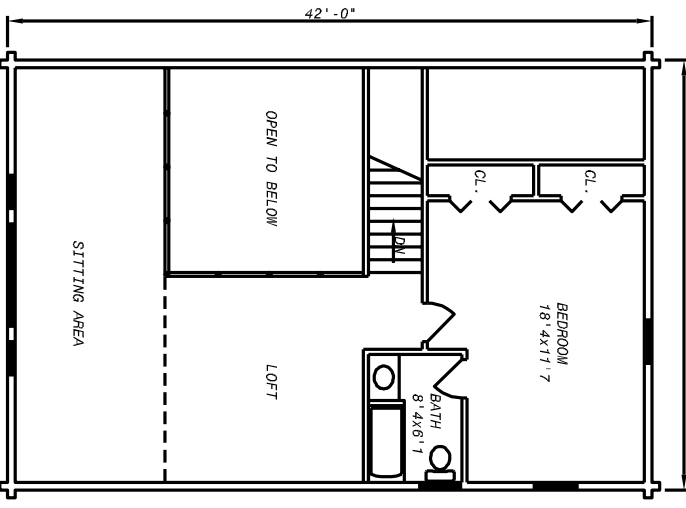

-THE LODGE II-
SECOND FLOOR PLAN
1/8" = 1'-0"

Maine Cedar Specialty Products P O Box 39 Oakfield, ME 04763 Tel. 207-532-4034 Fax 207-523-9815	
Project:	THE LODGE II
Drawn by:	JEFF LAGASSE
Date:	03/02/07
Project#:	0700
Scale:	AS NOTED
Title:	FLOOR PLANS BUILDING ELEVATIONS
Sheet:	1 of 1