



-THE PATRIOT-
FIRST FLOOR PLAN
1/8" = 1'-0"

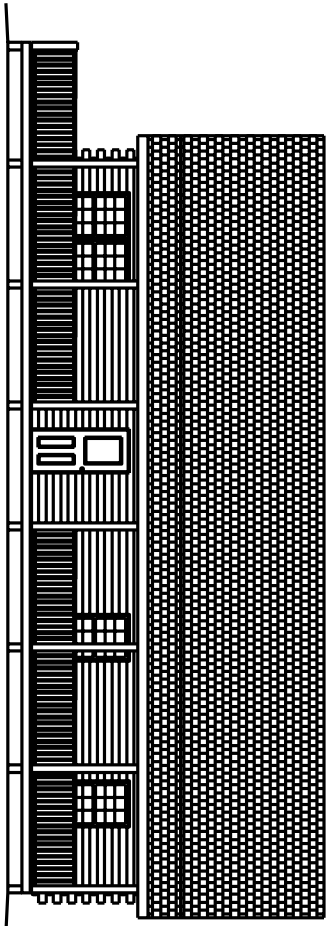

-THE PATRIOT-
FRONT ELEVATION
1/8" = 1'-0"

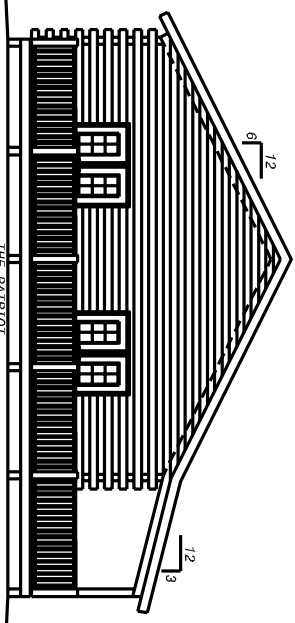

-THE PATRIOT-
SIDE ELEVATION
1/8" = 1'-0"

Matrix Cedar Specialty Products P O Box 39 Oakfield, ME 04763 Tel 207-532-4034 Fax 207-533-8915	
Project:	THE PATRIOT
Drawn by:	JEFF LAGASSE
Date:	09/02/07
Project#:	0700
Scale:	AS NOTED
Title:	FLOOR PLAN
Building Elevations:	1 of 1