




-THE PATRIOT II-
SECOND FLOOR PLAN
1/8" = 1'-0"

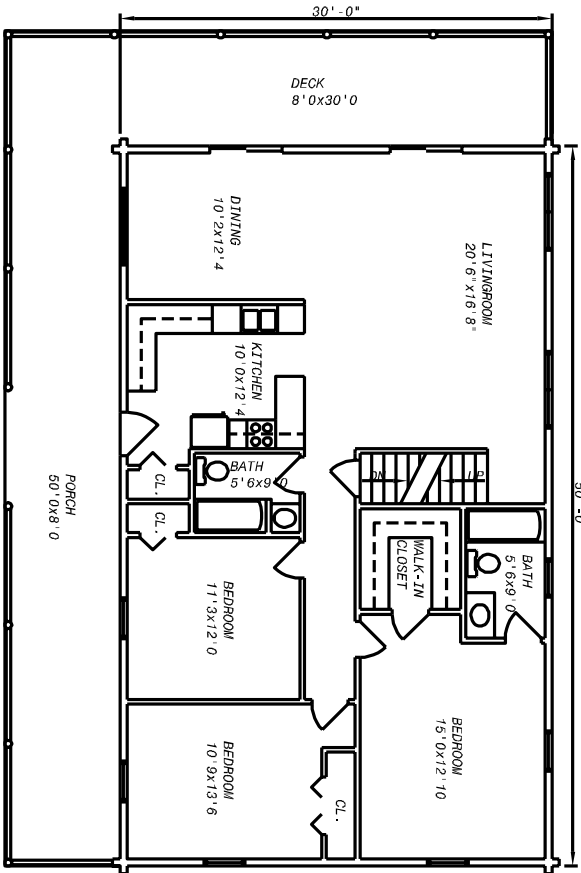

-THE PATRIOT II-
FIRST FLOOR PLAN
1/8" = 1'-0"

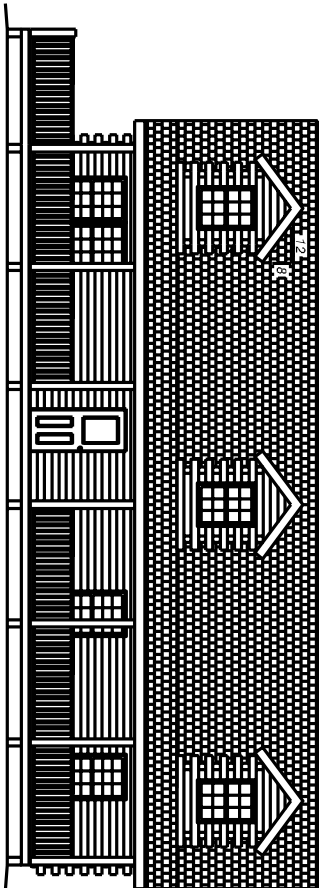

-THE PATRIOT II-
FRONT ELEVATION
1/8" = 1'-0"

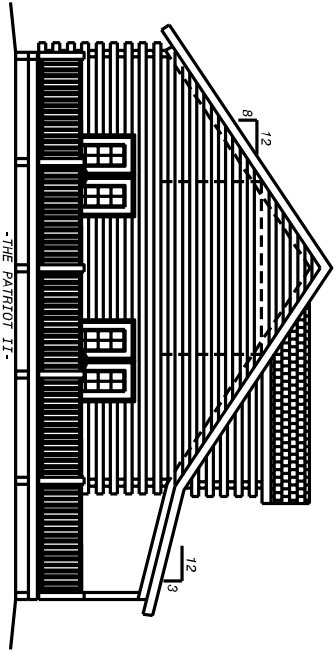

-THE PATRIOT II-
SIDE ELEVATION
1/8" = 1'-0"

Maine Cedar Specialty Products P. O. Box 39 Oakfield, ME 04763 Tel. 207-532-6034 Fax. 207-423-9915	
Project:	THE PATRIOT II
Drawn by:	JEFF LAGASSE
Date:	03/02/07
Project#:	0700
Scale:	AS NOTED
Titles:	FLOOR PLANS
Building Elevations	1 of 1