


-THE PINEHAVEN-
FRONT ELEVATION
1/8" = 1'-0"

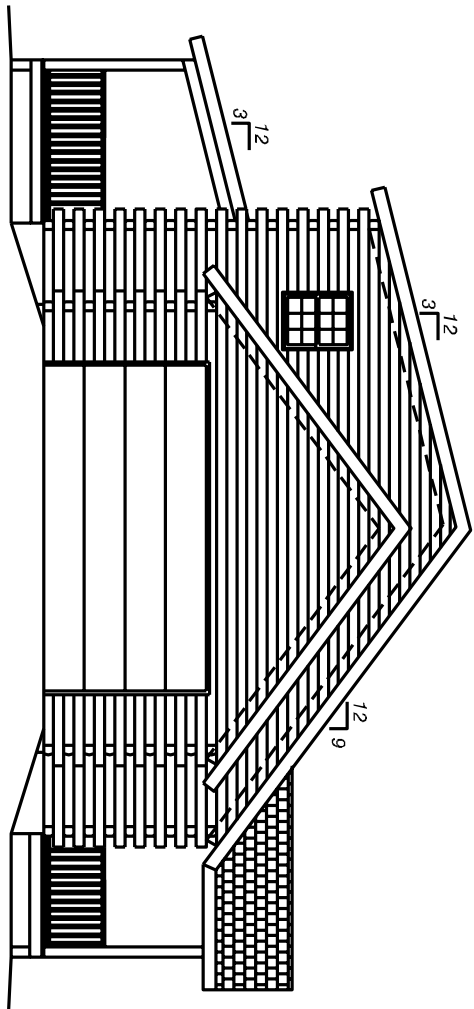

-THE PINEHAVEN-
SIDE ELEVATION
1/8" = 1'-0"

Machine Cedar Specialty Products P O Box 39 Oakfield, ME 04763 TEL 207-532-4034 FAX 207-532-8915	
Project:	THE PINEHAVEN
Drawn by:	JEFF LAGASSE
Date:	03/02/07
Project#:	0700
Scale:	AS NOTED
Notes:	
Sheet:	1 of 1