


-THE PINEHAVEN II-
FRONT ELEVATION
1/8" = 1'-0"

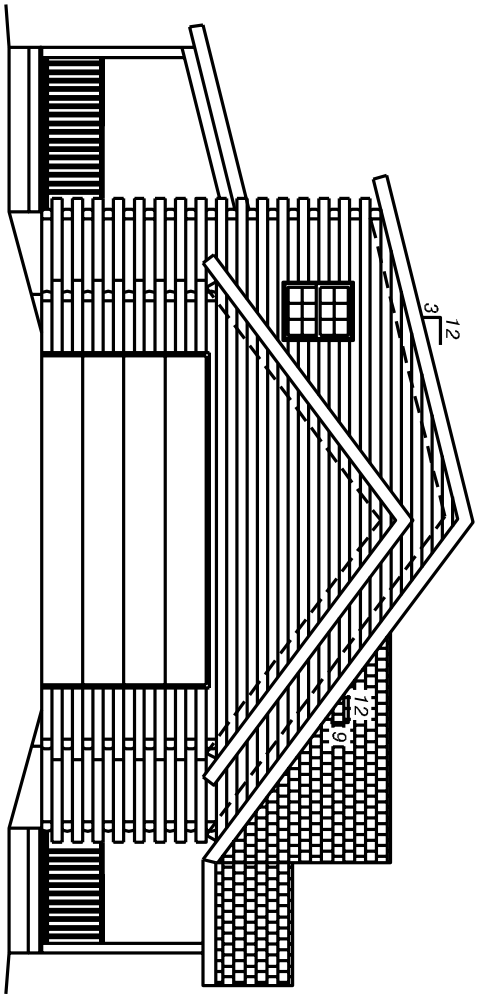

-THE PINEHAVEN II-
SIDE ELEVATION
1/8" = 1'-0"

Masline Cedar Specialty Products
 P. O. Box 89
 Oakfield, ME 04763
 Tel. 207-555-8999
 Fax 207-555-8916

Project: THE PINEHAVEN II
 Drawn by: JEFF LAGASSE
 Date: 03/02/07
 Project#: 0700
 Scale: AS NOTED
 Title: FLOOR PLANS
 BUILDING ELEVATIONS

Sheet:
 1 of 1