




-THE BROOKSIDE-  
SECOND FLOOR PLAN  
1/8" = 1'-0"

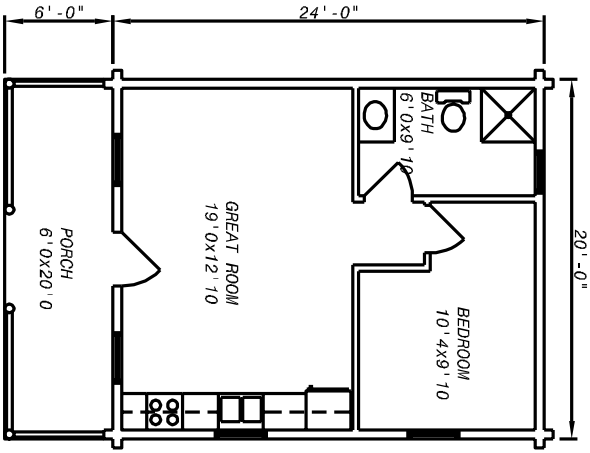

-THE BROOKSIDE-  
FIRST FLOOR PLAN  
1/8" = 1'-0"

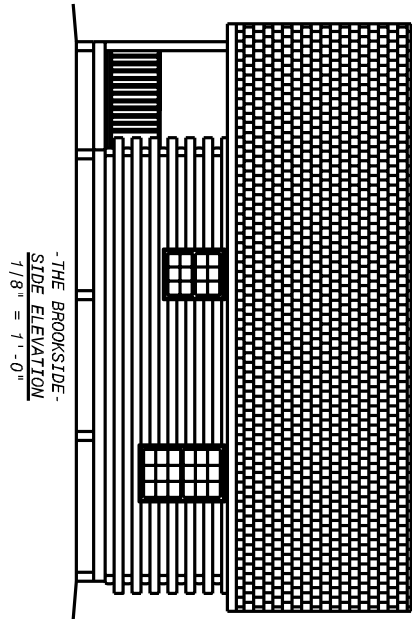

-THE BROOKSIDE-  
SIDE ELEVATION  
1/8" = 1'-0"

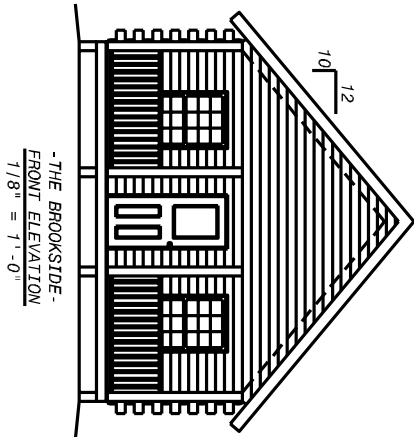

-THE BROOKSIDE-  
FRONT ELEVATION  
1/8" = 1'-0"

Maine Cedar Specialty Products P O Box 39 Oakfield, ME 04763 Tel 207-532-4084 Fax 207-523-9915	
Project:	THE BROOKSIDE
Drawn by:	JEFF LAGASSE
Date:	03/02/07
Project:	0700
Scale:	AS NOTED
Title:	FLOOR PLANS BUILDING ELEVATIONS
Sheet:	1 of 1