



- THE GARAGE -
FRONT ELEVATION
1/8" = 1'-0"

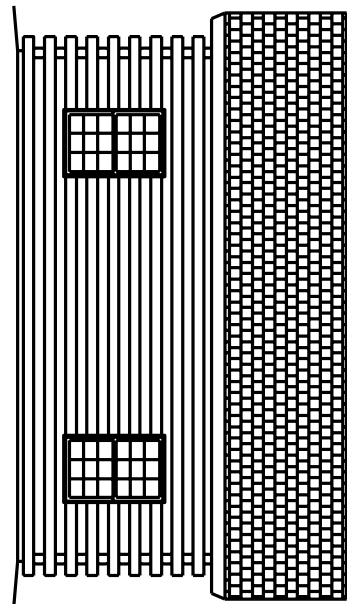

- THE GARAGE -
SIDE ELEVATION
1/8" = 1'-0"

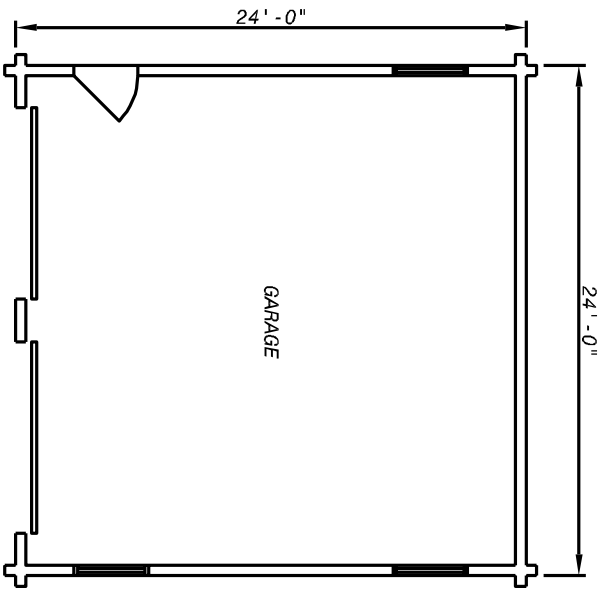

- THE GARAGE -
FLOOR PLAN
1/8" = 1'-0"

Machine Cedar Specialty Products P O Box 39 Oakfield, ME 04473 Tel 207-825-9914 Fax 207-825-9915	
Project:	THE GARAGE
Drawn By:	JEFF LAGASSE
Date:	03/02/07
Project#:	0700
Scale:	AS NOTED
Title:	FLOOR PLANS BUILDING ELEVATIONS
Sheet:	1 of 1