



- THE HIDEAWAY -  
SIDE ELEVATION  
1/8" = 1'-0"  
32'-0"

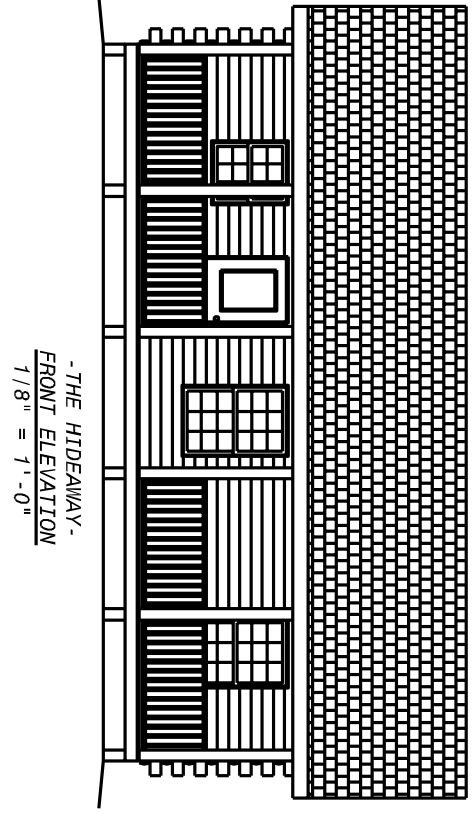

- THE HIDEAWAY -  
FRONT ELEVATION  
1/8" = 1'-0"

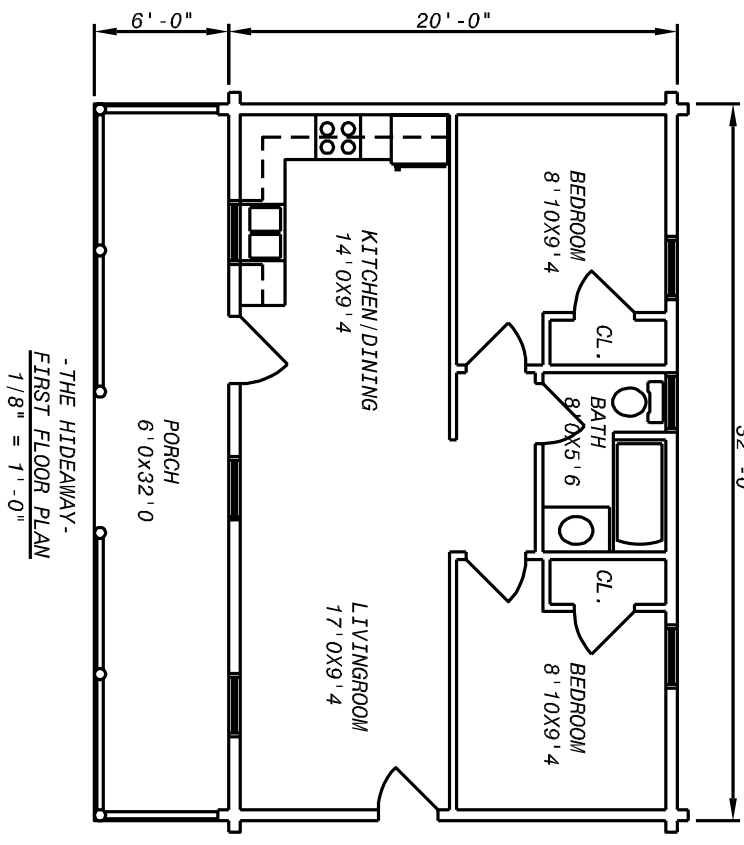

- THE HIDEAWAY -  
FIRST FLOOR PLAN  
1/8" = 1'-0"

Maine Cedar Specialty Products P O Box 39 Oakfield, ME 04768 Tel: 207-532-4034 Fax: 207-523-9815	
Project:	THE HIDEAWAY
Drawn by:	JEFF LAGASSE
Date:	03/02/07
Project#:	0700
Scale:	AS NOTED
Titles:	AS NOTED
Sheet:	1 of 1