




-THE HILLTOP-
FIRST FLOOR PLAN
1/8" = 1'-0"

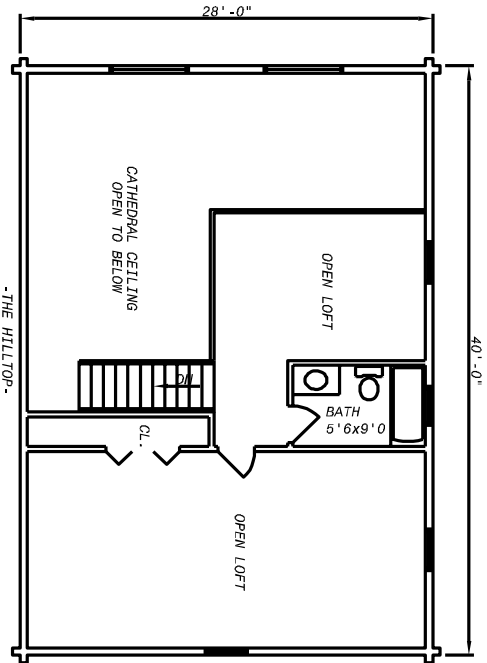

-THE HILLTOP-
SECOND FLOOR PLAN
1/8" = 1'-0"

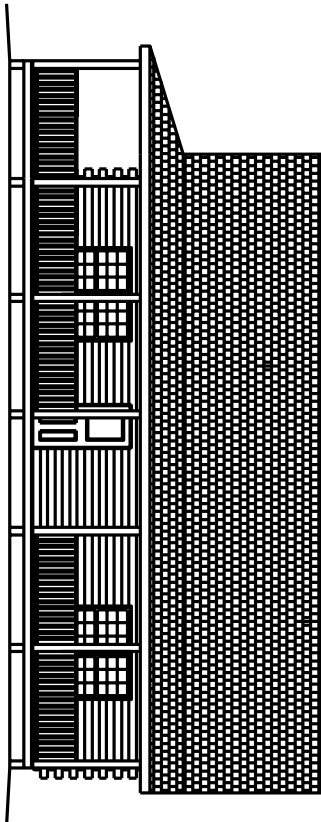

-THE HILLTOP-
SIDE ELEVATION
1/8" = 1'-0"

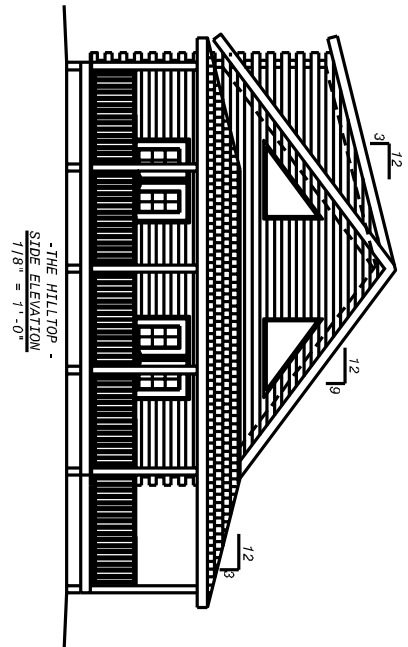

-THE HILLTOP-
SIDE ELEVATION
1/8" = 1'-0"

Waine Cedar Specialty Products
P O Box 39
Oakfield, ME 04753
Tel 207-532-4034
Fax 207-523-9915

Project: THE HILLTOP

Drawn by: JEFF LAGASSE

Date: 02/02/07

Project#: 0700

Scale: AS NOTED

Title: FLOOR PLANS
BUILDING ELEVATIONS

Sheet:
1 of 1